

51R

4843 Schedule C

PLAN AND FIELD NOTES OF SURVEY
 OF PART OF
BROKEN LOT 3, CONCESSION 14
TOWNSHIP OF TINY
 COUNTY OF SIMCOE
 SCALE: 1 INCH = 50 FEET
 JAMES W. NICHOLSON LIMITED
 ONTARIO LAND SURVEYORS
 1975.

I REQUIRE THIS PLAN TO BE
 DEPOSITED UNDER PART II
 OF THE REGISTRY ACT.

RECEIVED AND DEPOSITED AS
PLAN 51R-4843


(DATE) JULY 10, 1975

(DATE) JULY 11, 1975

J. W. Nicholson
 J. W. NICHOLSON
 ONTARIO LAND SURVEYOR

H. C. Baker
 H. C. BAKER
 DEPT. LAND REGISTRY FOR THE
 REGISTRY DIVISION OF SIMCOE (51)

CAUTION
 THIS PLAN IS NOT A PLAN OF
 SUBDIVISION WITHIN THE MEANING
 OF SECTION 29, 32 OR 33 OF
 THE PLANNING ACT

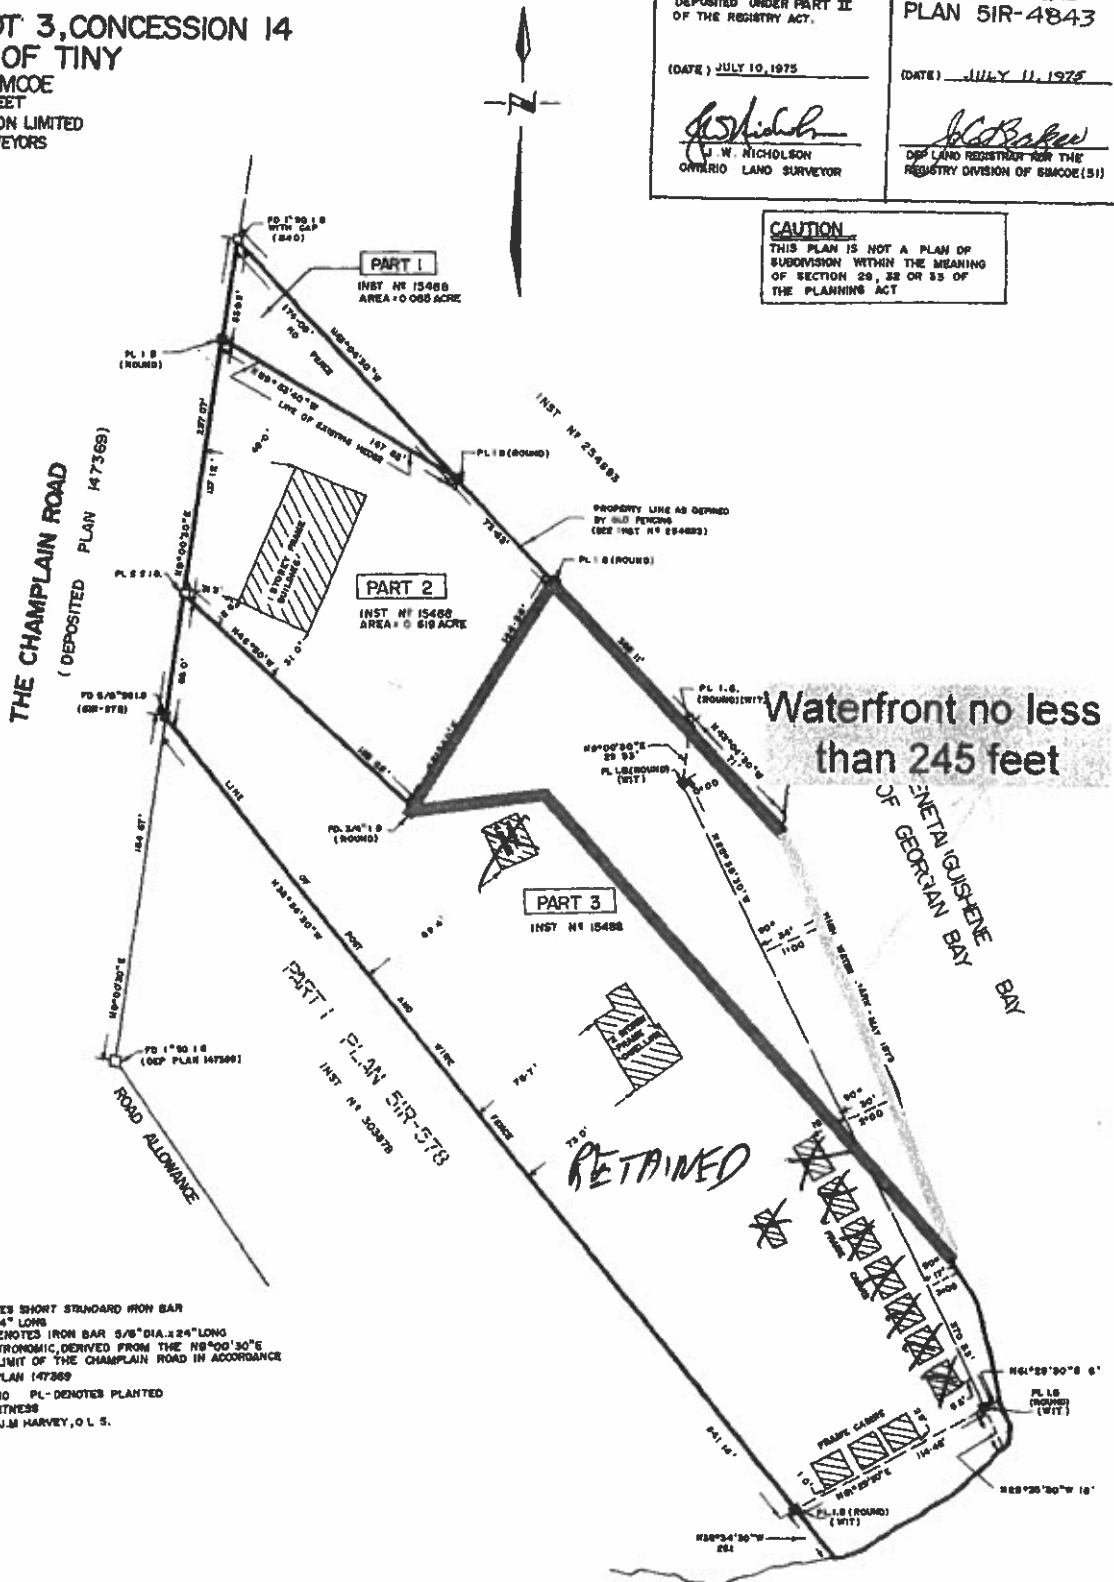

LEGEND

- 8.5 I.B. - DENOTES SHORT STANDARD IRON BAR 1" x 1/2" x 24" LONG
- 1 B (ROUND) - DENOTES IRON BAR 9/8" DIA. x 24" LONG BEARINGS ARE ASTRONOMIC, DERIVED FROM THE N8°00'30"E OF THE EASTERLY LIMIT OF THE CHAMPLAIN ROAD IN ACCORDANCE WITH DEPOSITED PLAN 147369
- FD - DENOTES FOUND PL - DENOTES PLANTED (WIT.) - DENOTES WITNESS (840) - IDENTIFIES J.M. HARVEY, O.L.S.

SURVEYOR'S CERTIFICATE

- I HEREBY CERTIFY THAT:
1. THIS SURVEY AND PLAN ARE CORRECT AND ARE IN ACCORDANCE WITH THE SURVEYS ACT AND THE REGISTRY ACT AND THE REGULATIONS MADE THEREUNDER.
 2. THE SURVEY WAS COMPLETED ON THE 29th DAY OF MAY, 1975

JAMES W. NICHOLSON LIMITED

per: *J. W. Nicholson*
 J. W. NICHOLSON
 ONTARIO LAND SURVEYOR

MIDLAND, ONTARIO
 JULY 10, 1975

JAMES W. NICHOLSON LIMITED
 ONTARIO LAND SURVEYORS
 361 KING STREET - BOX 461 - MIDLAND, ONTARIO

DATE	JULY 10, 1975	FOR	KEVIN SMITH
FILE	1253	SURVEY	MAY 28-29, 1975
SCALE	1 INCH = 50 FEET	DRAWN	J. W. NICHOLSON

SEAL

J. W. Nicholson

NT